


Map referred to in the Council of the Borough of Torbay
Galmpton Warborough Common Appropriation Order 2010


This map is reproduced from the Ordnance Survey material with the permission of Ordnance Survey on behalf of the Controller of Her Majesty's Stationery Office © Crown Copyright. Unauthorised reproduction infringes Crown Copyright and may lead to prosecution or civil proceedings. Torbay Council Licence No. L427876 2005.

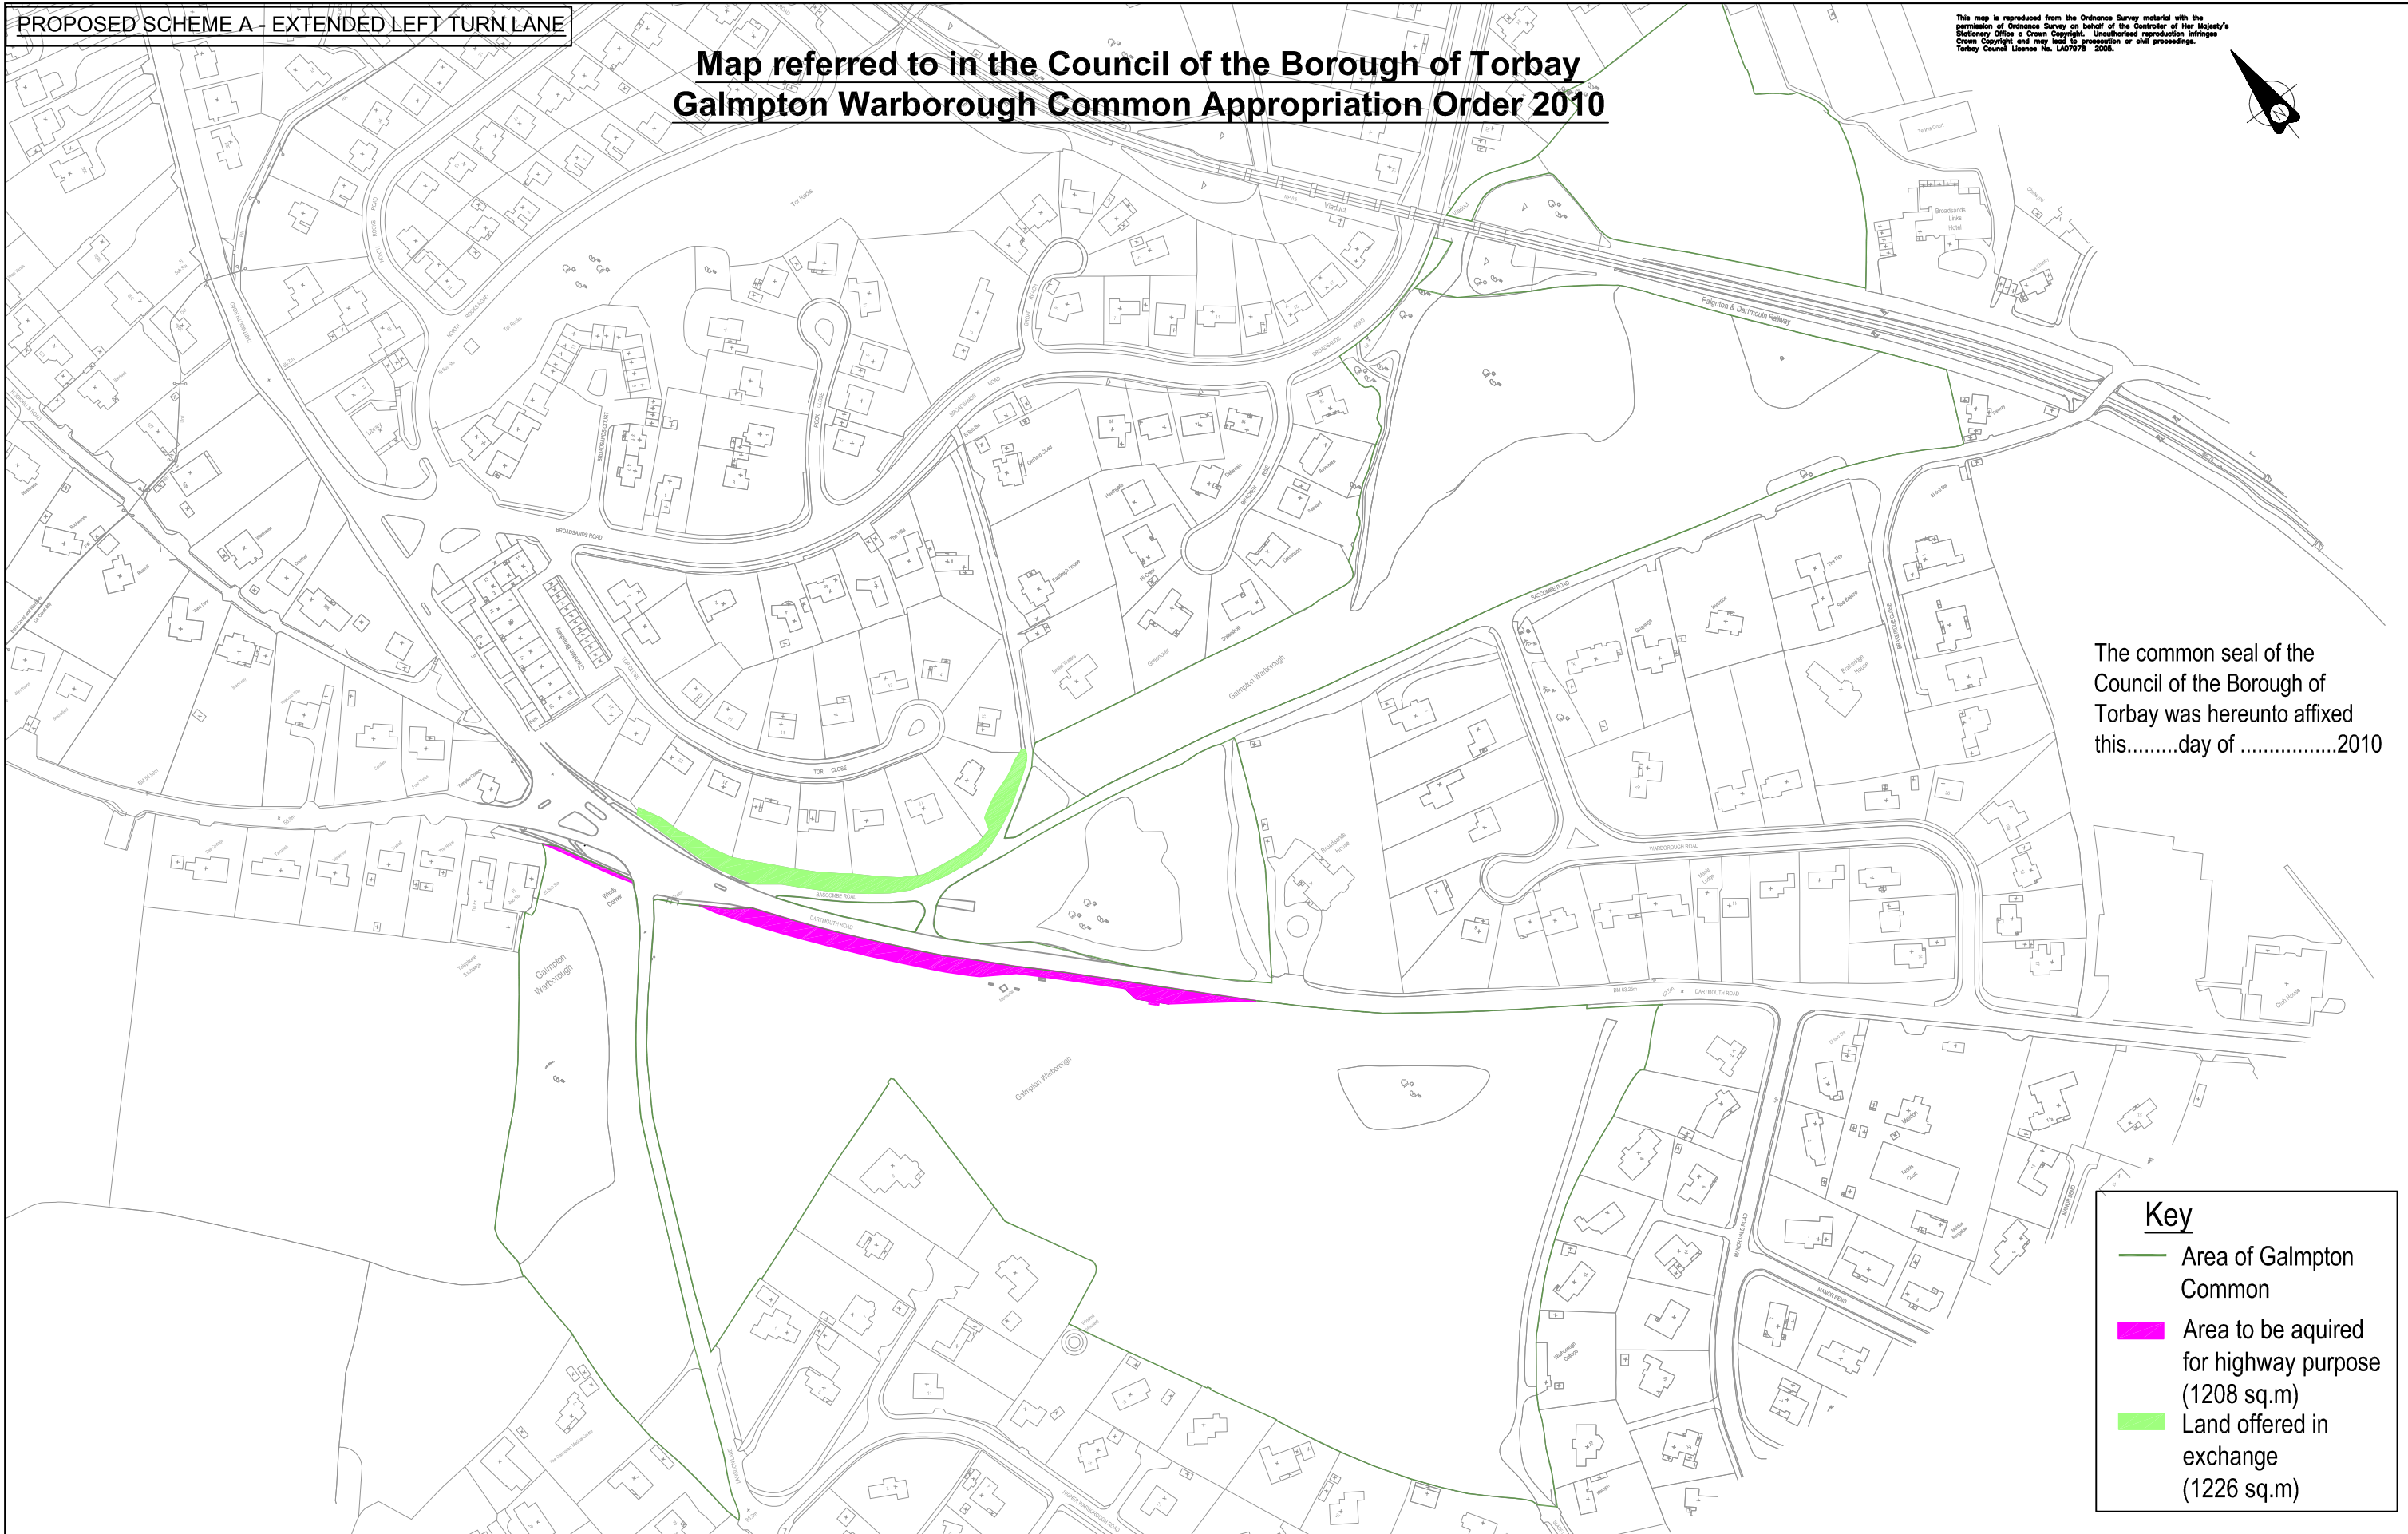

The common seal of the Council of the Borough of Torbay was hereunto affixed this.....day of2010

Key

- Area of Galmpton Common
- Area to be acquired for highway purpose (1208 sq.m)
- Land offered in exchange (1226 sq.m)

	HIGHWAYS AND ENGINEERING 4th FLOOR, ROEBUCK HOUSE, ABBEY ROAD, TORQUAY TQ2 5TF Telephone 01803 201201 Fax 01803 207670	JOB WINDY CORNER GALMPTON	DRAWING TITLE WINDY CORNER LOCATION PLAN OF COMMON LAND	No. 	Date 	Revisions 	date Oct 2008	designed TJ (RF/FE) / SG	
								scale(s) 1:1250	produced SG
									checked PC
									approved PC
							ACAD .rvt Windy Corner for PC Out/Bag		
							drawing number 6 / 2 / 9 - 002		